


10'-0" CURB INLET

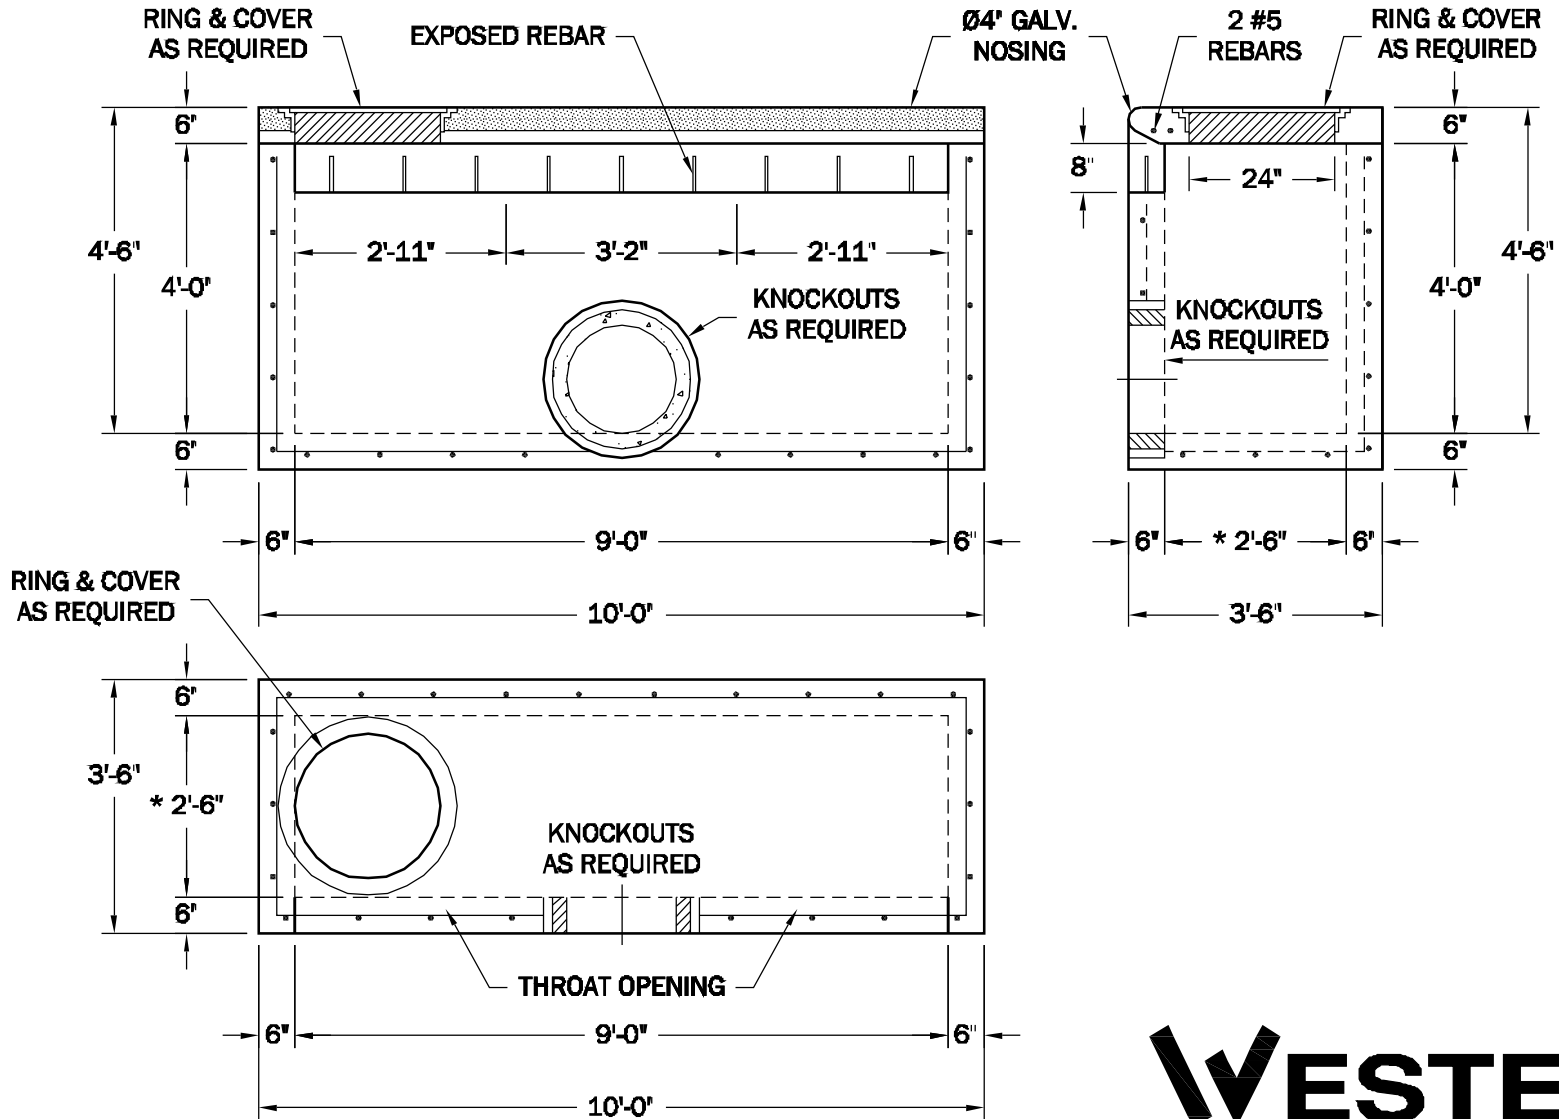

NOTE:

1. #5 REBAR @ 12" O.C./E.W.
2. 4000 PSI CONCRETE @ 28 DAYS.
3. EXPOSED REBAR FOR CAST-IN-FIELD THROAT OPENING AND COLUMN SUPPORT.
4. REBAR AROUND PIPE KNOCKOUTS.
5. * 30" MIN WIDTH, UNLESS PIPE IS ENTERING ON SHORT SIDE REQUIRING MORE WIDTH.

WESTERN
PRECAST CONCRETE INC.
 QUALITY PRODUCTS AND SERVICE SINCE 1946

10'-0" CURB INLET

9101 Roseway | (915) 859-9362