


TYPE "FF" INLET - 4 GRATE

TXDOT STANDARD

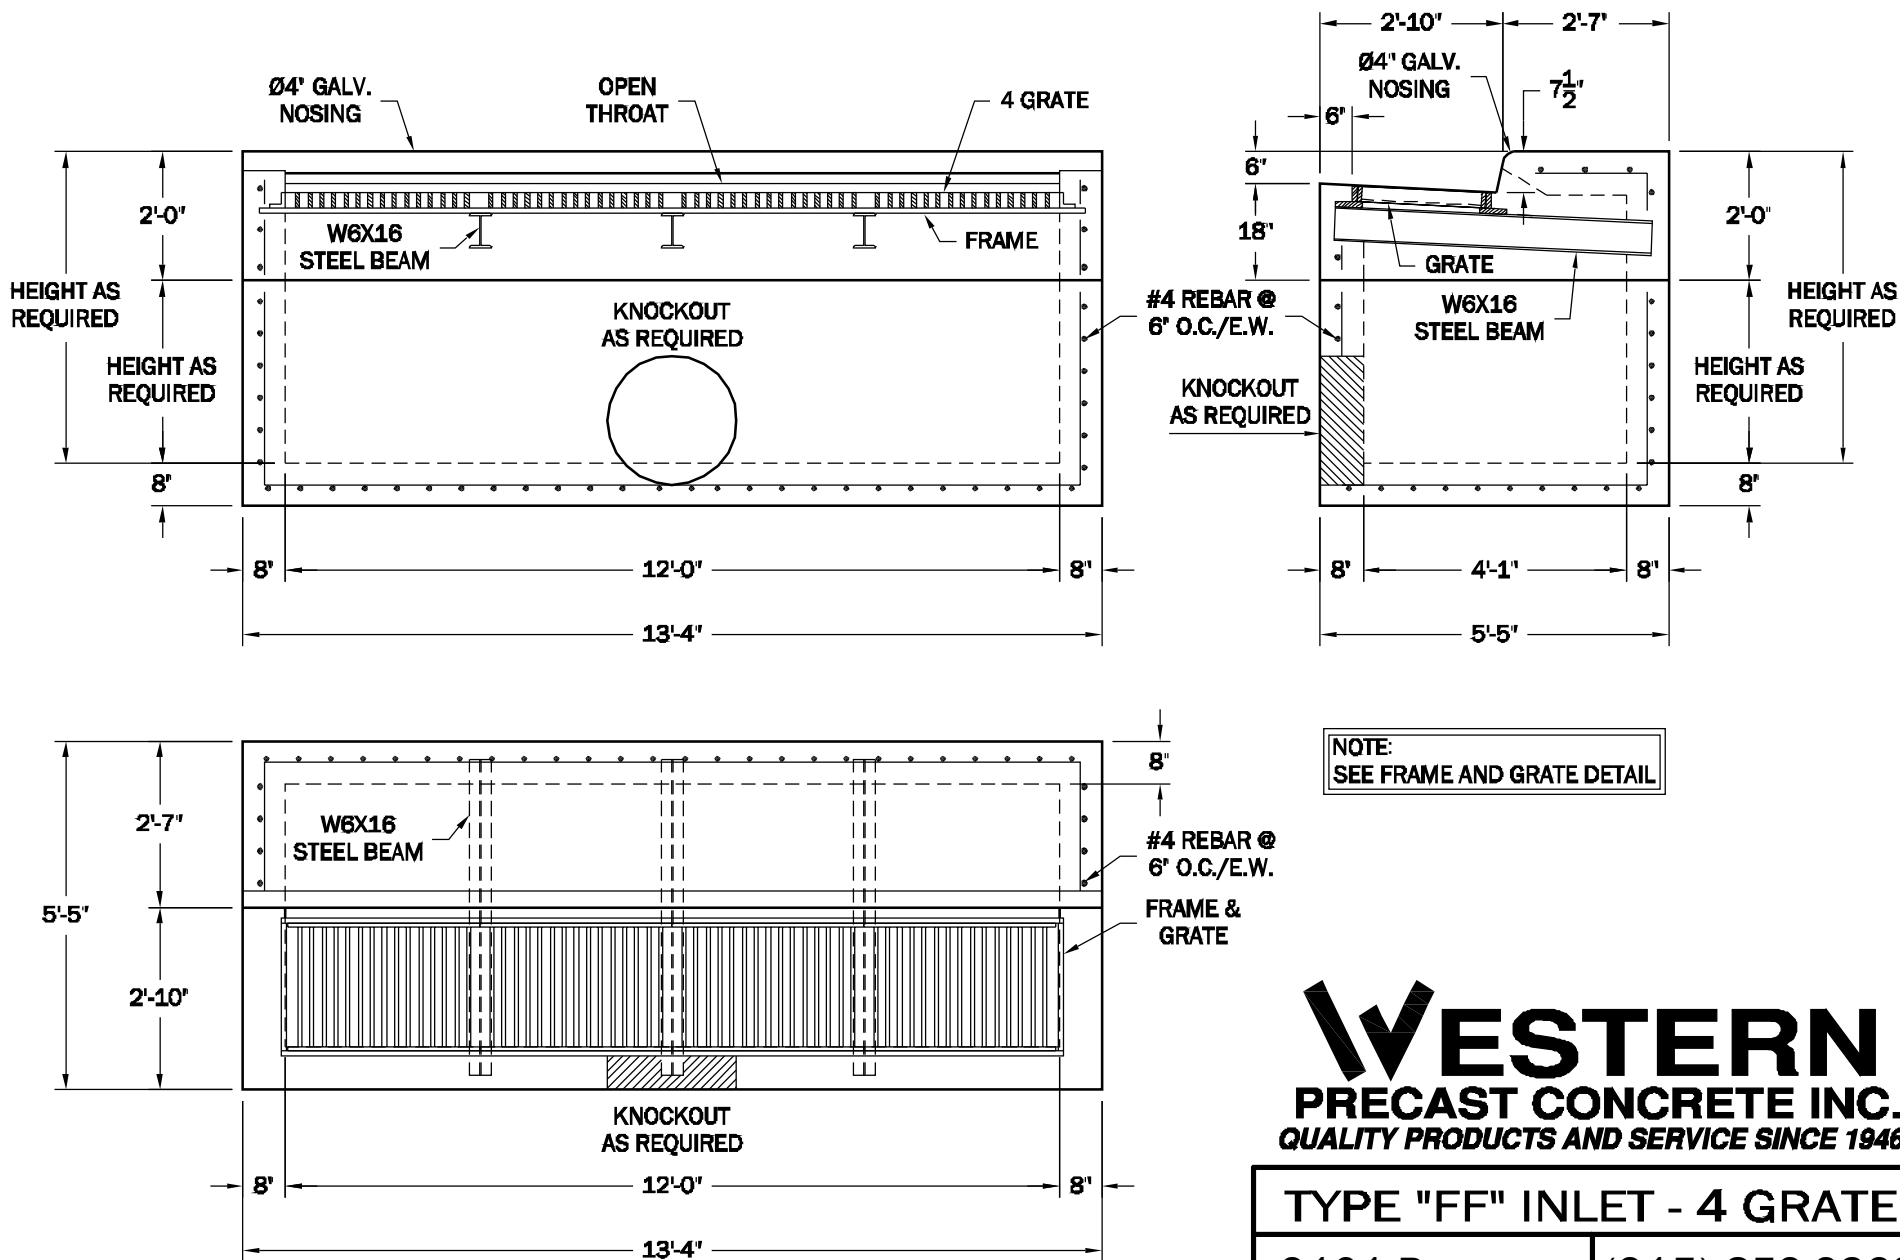

WESTERN
PRECAST CONCRETE INC.
 QUALITY PRODUCTS AND SERVICE SINCE 1946

TYPE "FF" INLET - 4 GRATE
 9101 Roseway | (915) 859-9362